


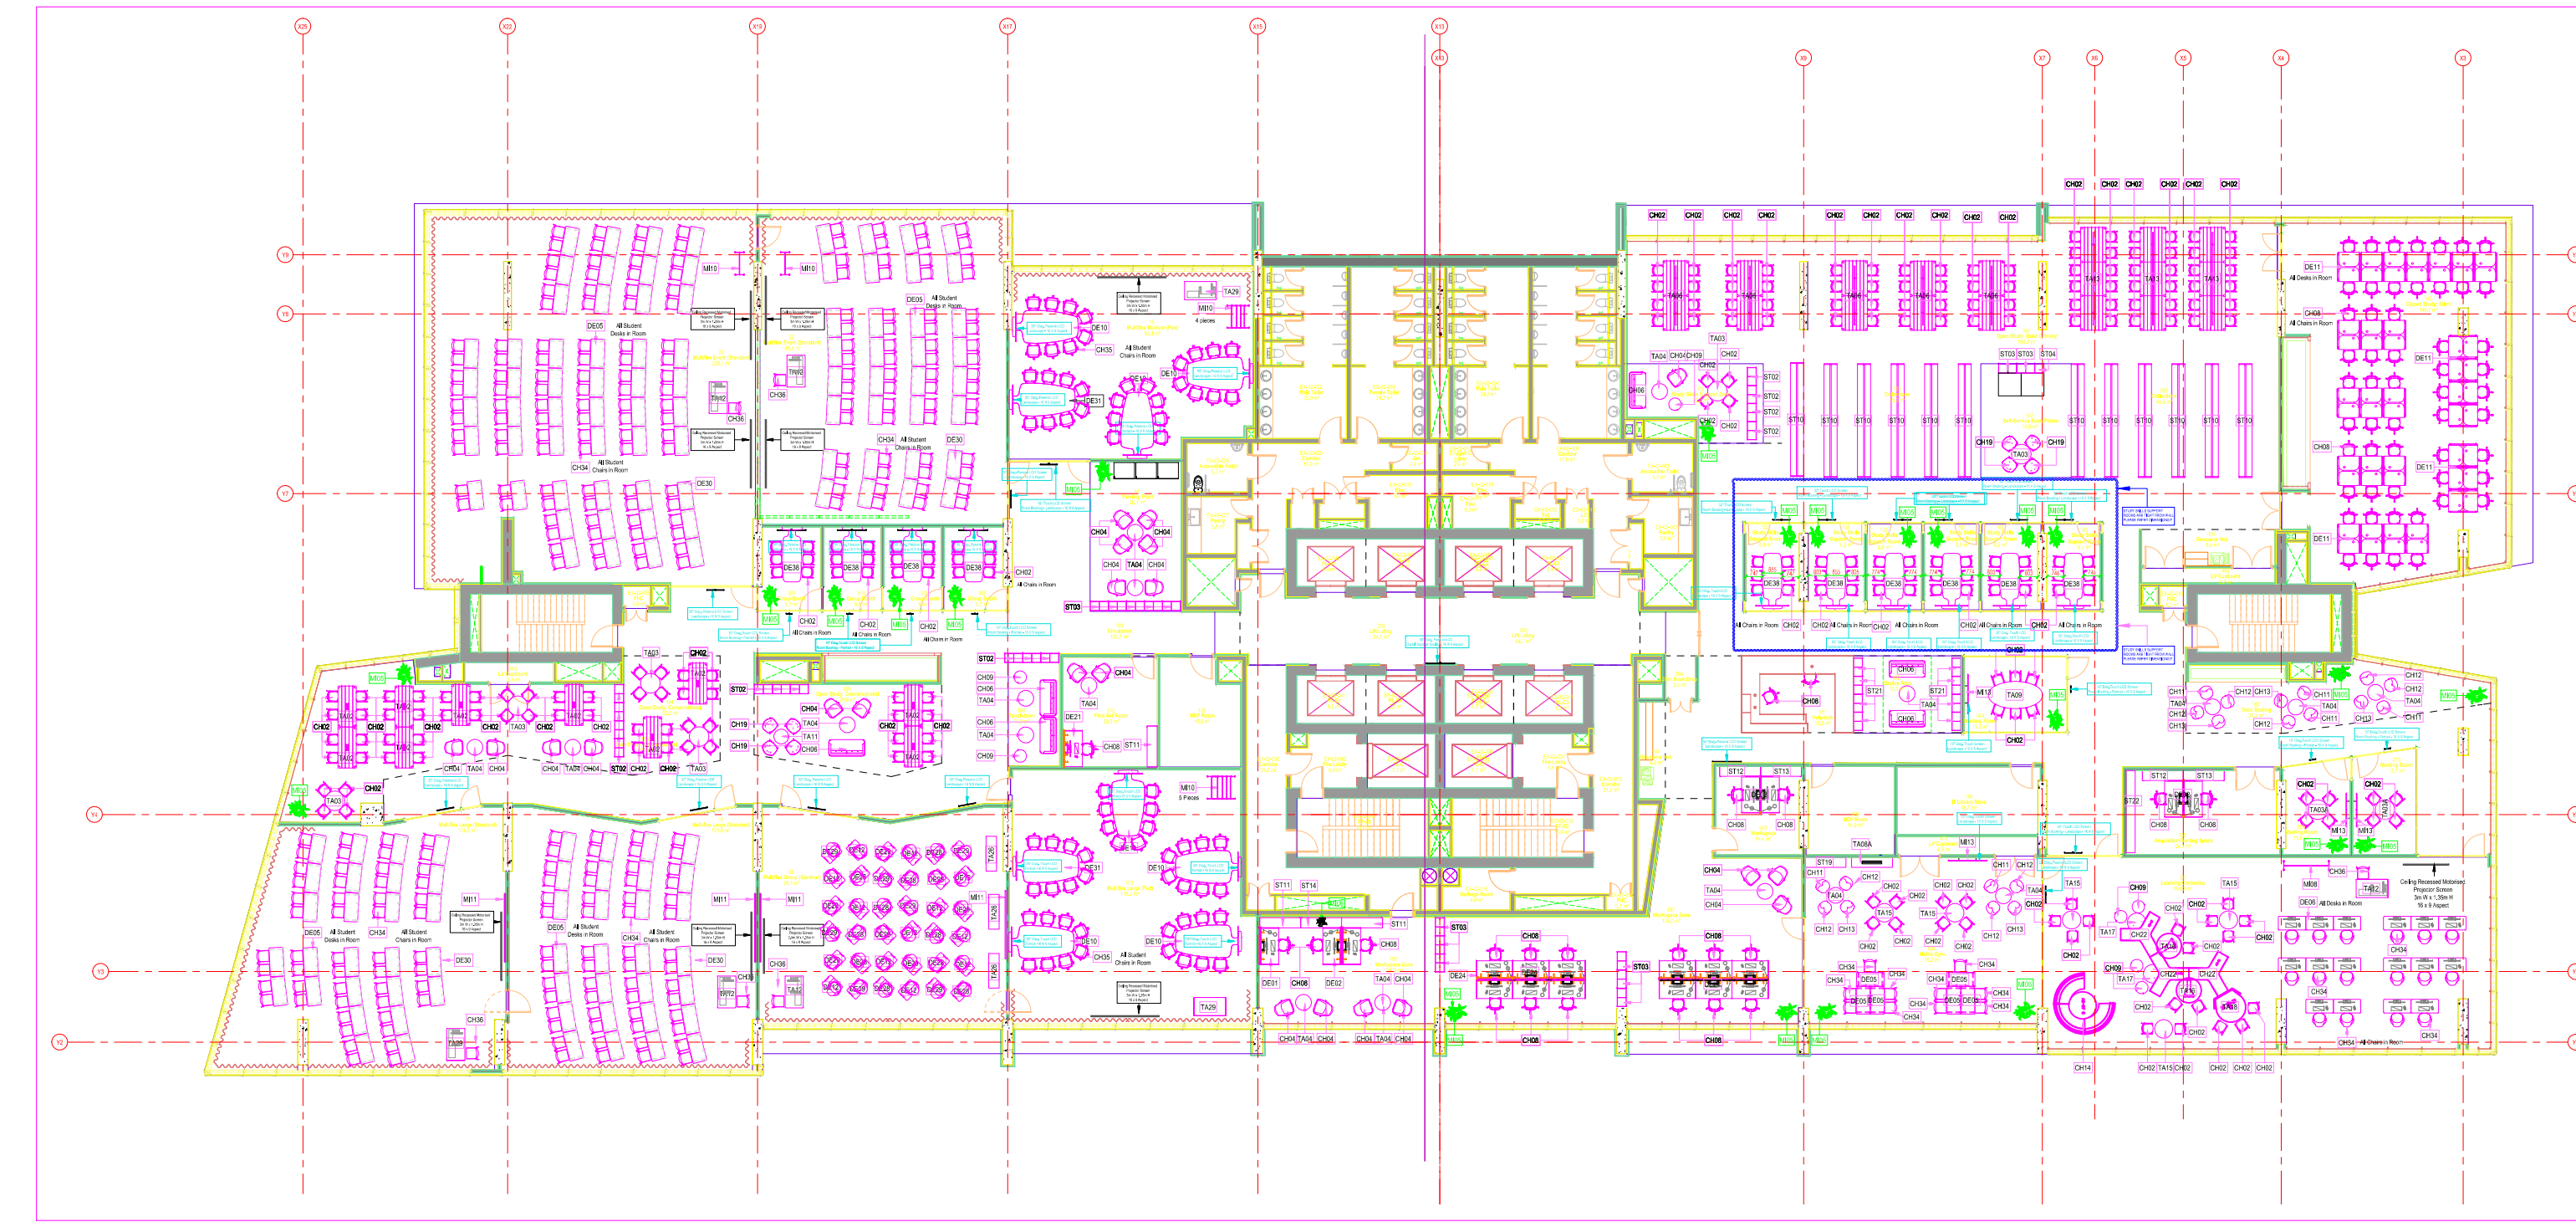

CLIENT :
HERIOT-WATT UNIVERSITY
ADDRESS : DUBAI

NOTES :
1. THIS DRAWING ARE PROPERTY OF THE TOTAL OFFICE, P.O.Box 26326 DUBAI. IT IS FORBIDDEN TO REPRODUCE IT'S CONTENTS IN ANY FORM, EXCEPT FOR THE PURPOSE WHICH IS INTENDED.
2. THE DISCREPANCIES ARE TO BE BROUGHT TO THE ATTENTION AND RESOLVED BY THE TOTAL OFFICE BUREAU BEFORE COMMENCEMENT OF ANY WORK.

SHEET CONTENTS:
**LEVEL 2
FURNITURE LAYOUT**
DATE: 16.08.2020
DRAWN BY: JSN
REVISION: R0
SIZE:

SHEET NO:
A-01